
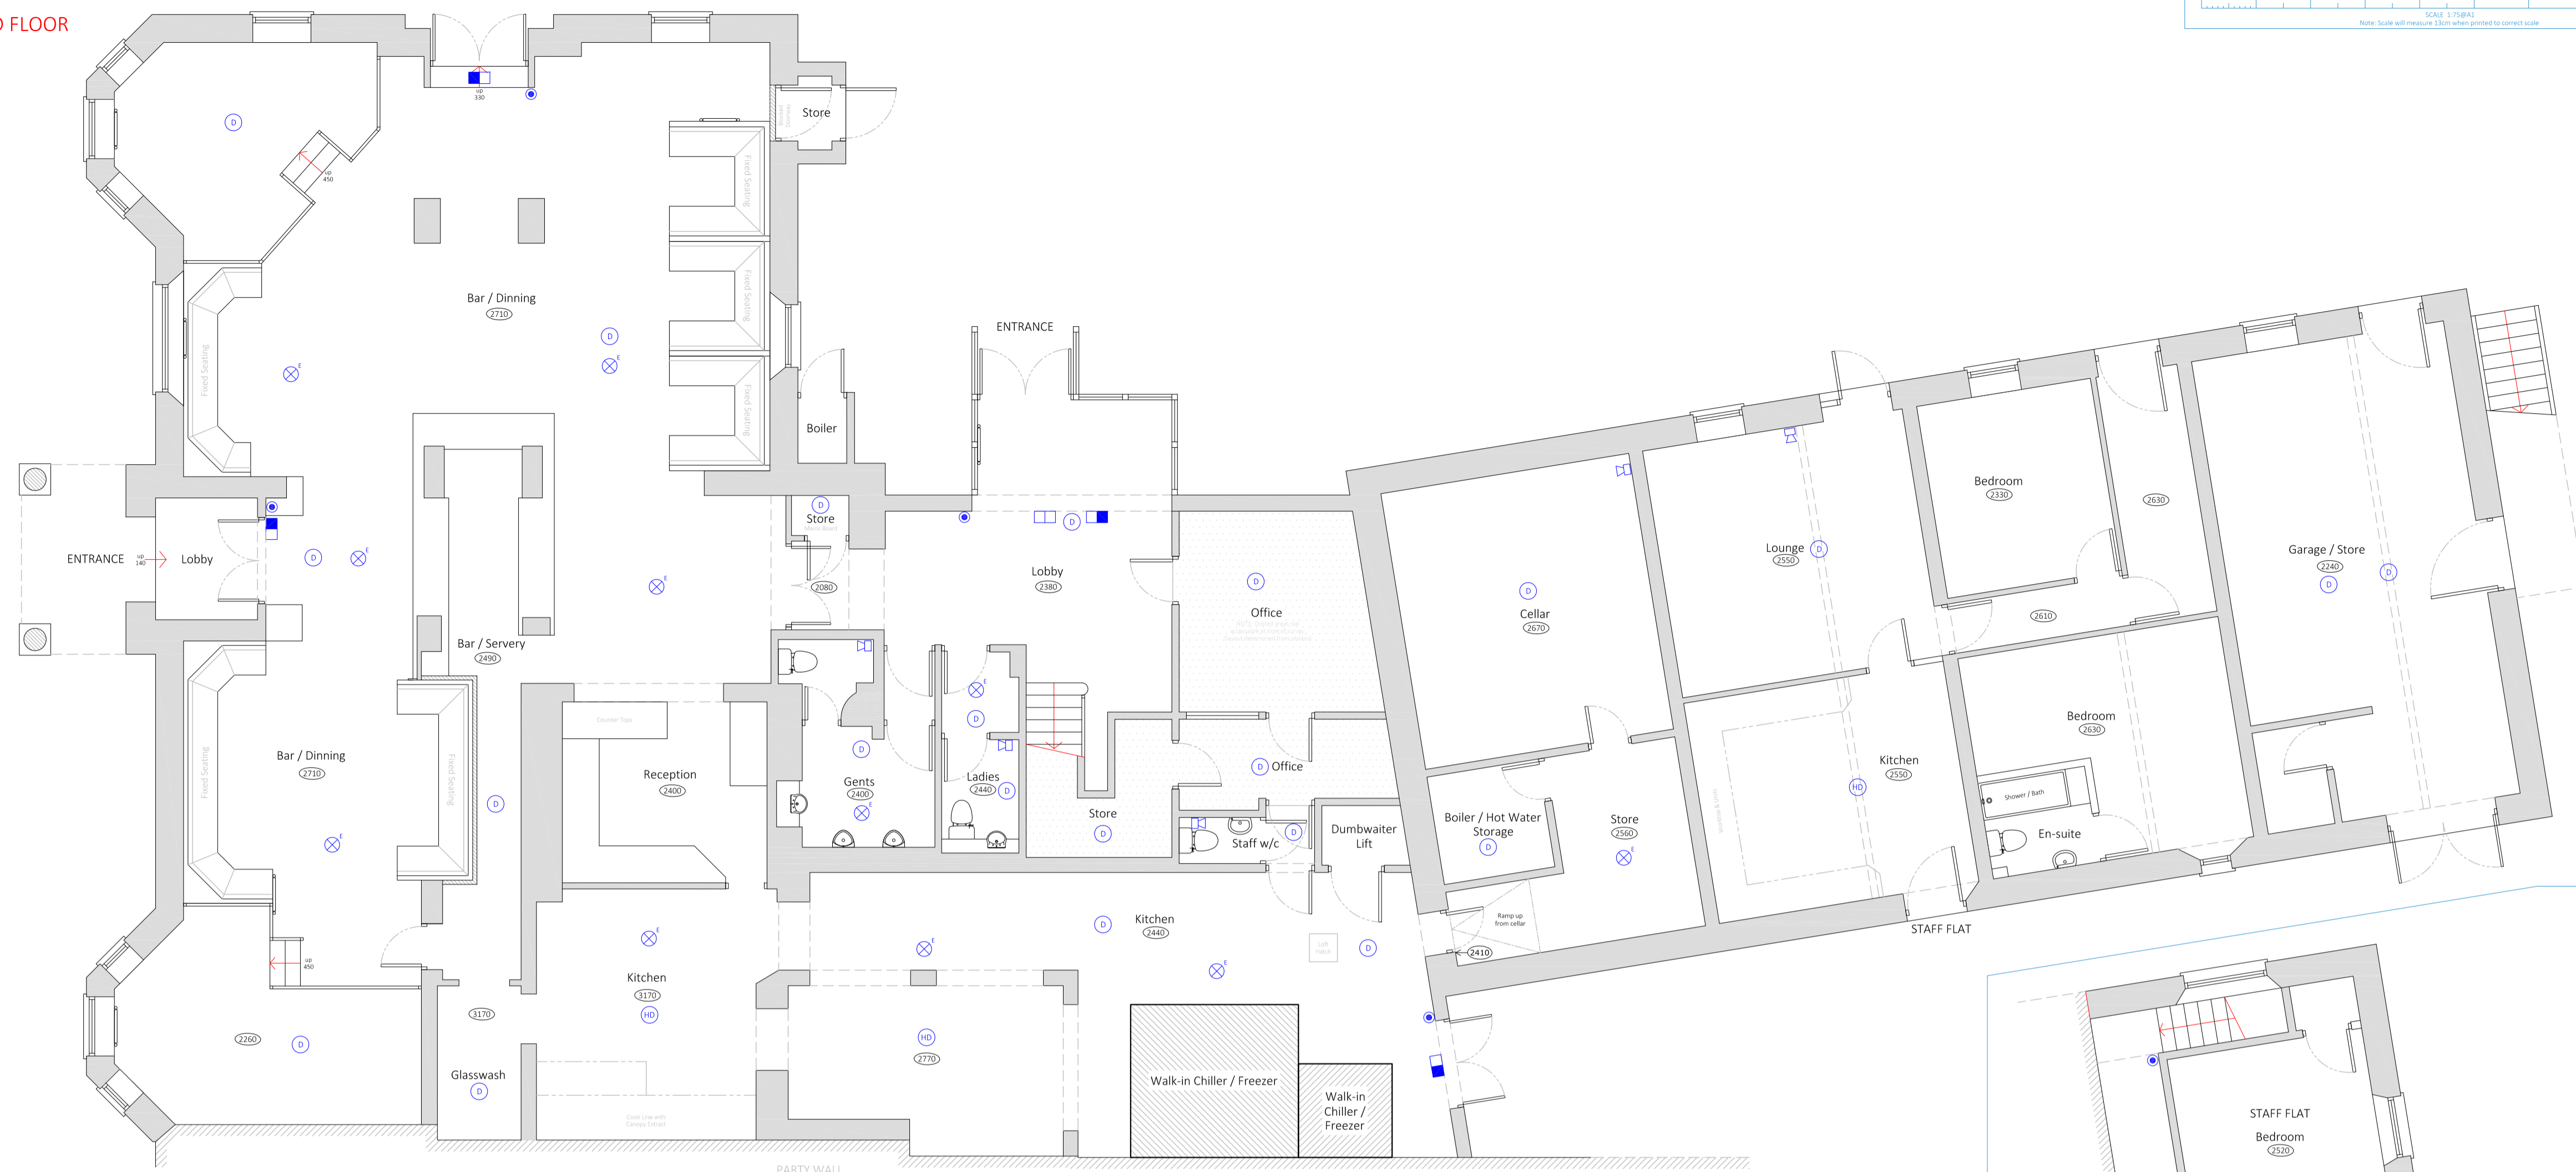


EXISTING GROUND FLOOR

 

FIRE LEGEND KEY:

- Heat detector
- Smoke detector (has integrated sounder)
- Manual Call Point
- Manual Call Point (pull cord)
- Sounder
- Sounder Beacon
- Emergency light-fitting (Flourescent Downlight or luminaire)
- Emergency Exit Light c/w legend (directional)
- Emergency Exit Unit Sign c/w legend (directional)
- 9-litre water fire extinguisher
- Dry powder fire extinguisher
- Carbon Dioxide fire extinguisher
- Foam fire extinguisher
- Wet Chemical fire extinguisher
- Fire Alarm Indicator Panel
- Fire blanket
- Fire Alarm Test Point
- Fire Door (30 minutes)
- Fire Door (60 minutes)
- Emergency Gas Shut Off
- Door Push-Bar to Open
- Self Closer
- Primary escape path
- Secondary escape path


WATER SERVICES KEY:

- Hot water supply
- Cold water supply (mains)
- Waste outlet
- Floor Surface Drain
- ACO Surface Drain
- Radiator Location
- Heater Location
- Drain Run & Flow Direction

EXISTING FIRST FLOOR



EXISTING SECOND FLOOR

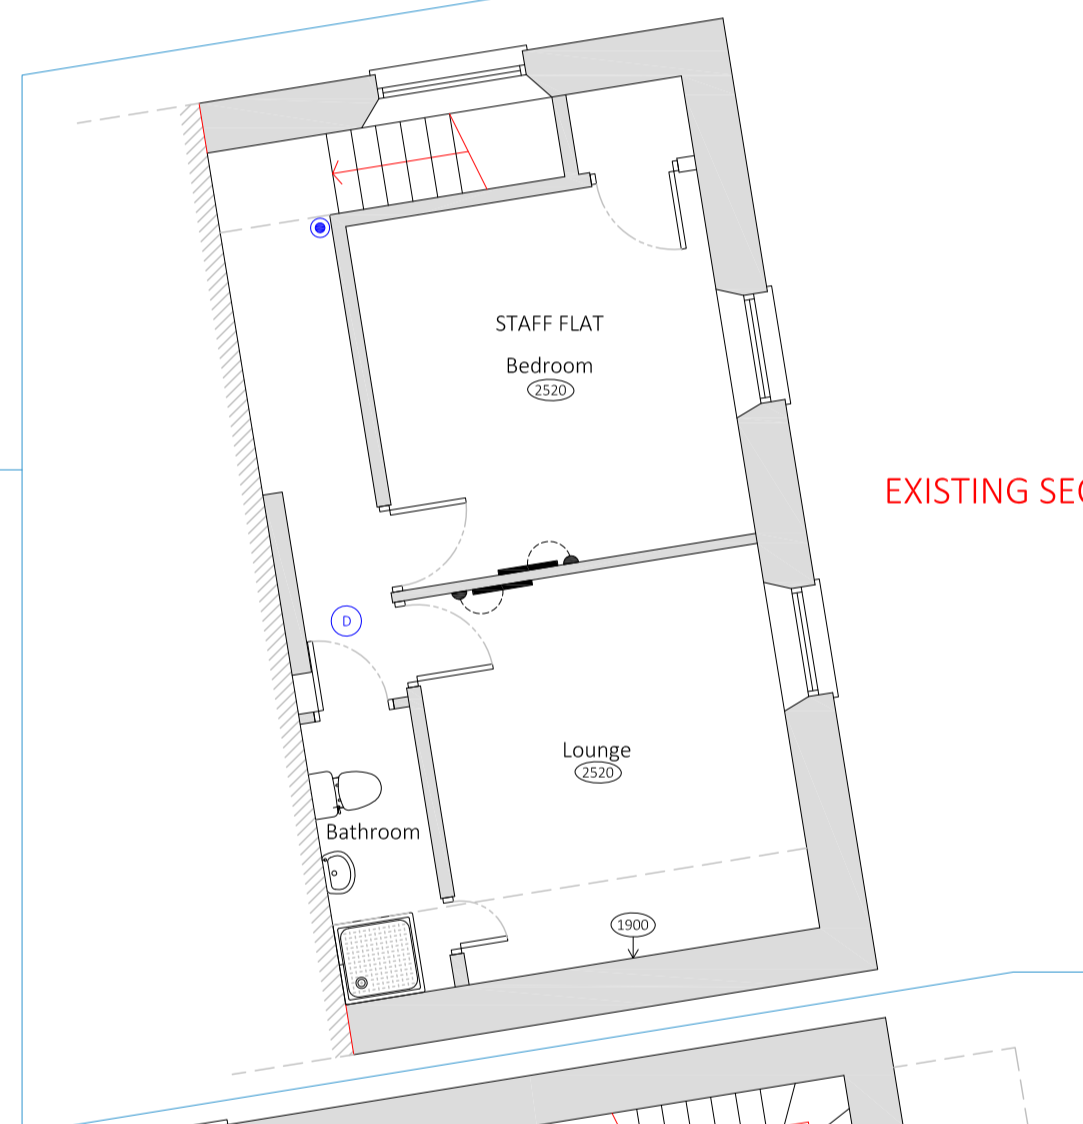

Rev.	Note	Date
1.1	THIS INFORMATION IS NOT INTENDED TO PROVIDE A FULL SPECIFICATION OF WORKS & SHOULD BE READ IN CONJUNCTION WITH A SURVEY, SCHEME DRAWINGS & TENDER DOCUMENT.	
1.2	ALL WORKS TO COMPLY WITH CURRENT BUILDING REGULATIONS & LOCAL AUTHORITY REQUIREMENTS.	
1.3	ELECTRICAL INSTALLATIONS MUST COMPLY WITH IEE 16TH EDITION REGULATIONS FOR THE ELECTRICAL EQUIPMENT OF BUILDINGS & WORKMANSHIP.	
1.4	DIMENSIONS TO BE CHECKED ON SITE.	
1.5	ANY FURTHER INFORMATION OR QUERIES ARISING FROM THIS DRAWING SHOULD BE ADDRESSED TO ZC DESIGN.	

Project Title:
Hall & Woodhouse
The Dolphin Hotel, Bovey Tracey

Drawing Title:
EXISTING FLOOR PLANS

Project Address:
1A Station Road
Bovey Tracey
Newton Abbot
TQ13 9AL

Drawing Number: 2CD01999 / 01
Sheet No: 1 of 1

Paper Size: A1
Scale: 1:75

Rev: -
Date: 23.11.21

ZC Design
ZC Design Consultants Ltd
7 Edison Buildings
Coveytry, CV1 4JA
tel: 02475 955400
www.zcdesign.co.uk

THIS DRAWING REMAINS THE PROPERTY OF ZC DESIGN & MUST NOT BE REPRODUCED OR TRANSMITTED IN ANY FORM OR BY ANY MEANS WITHOUT WRITTEN CONSENT