



SITE PLAN

AAJ

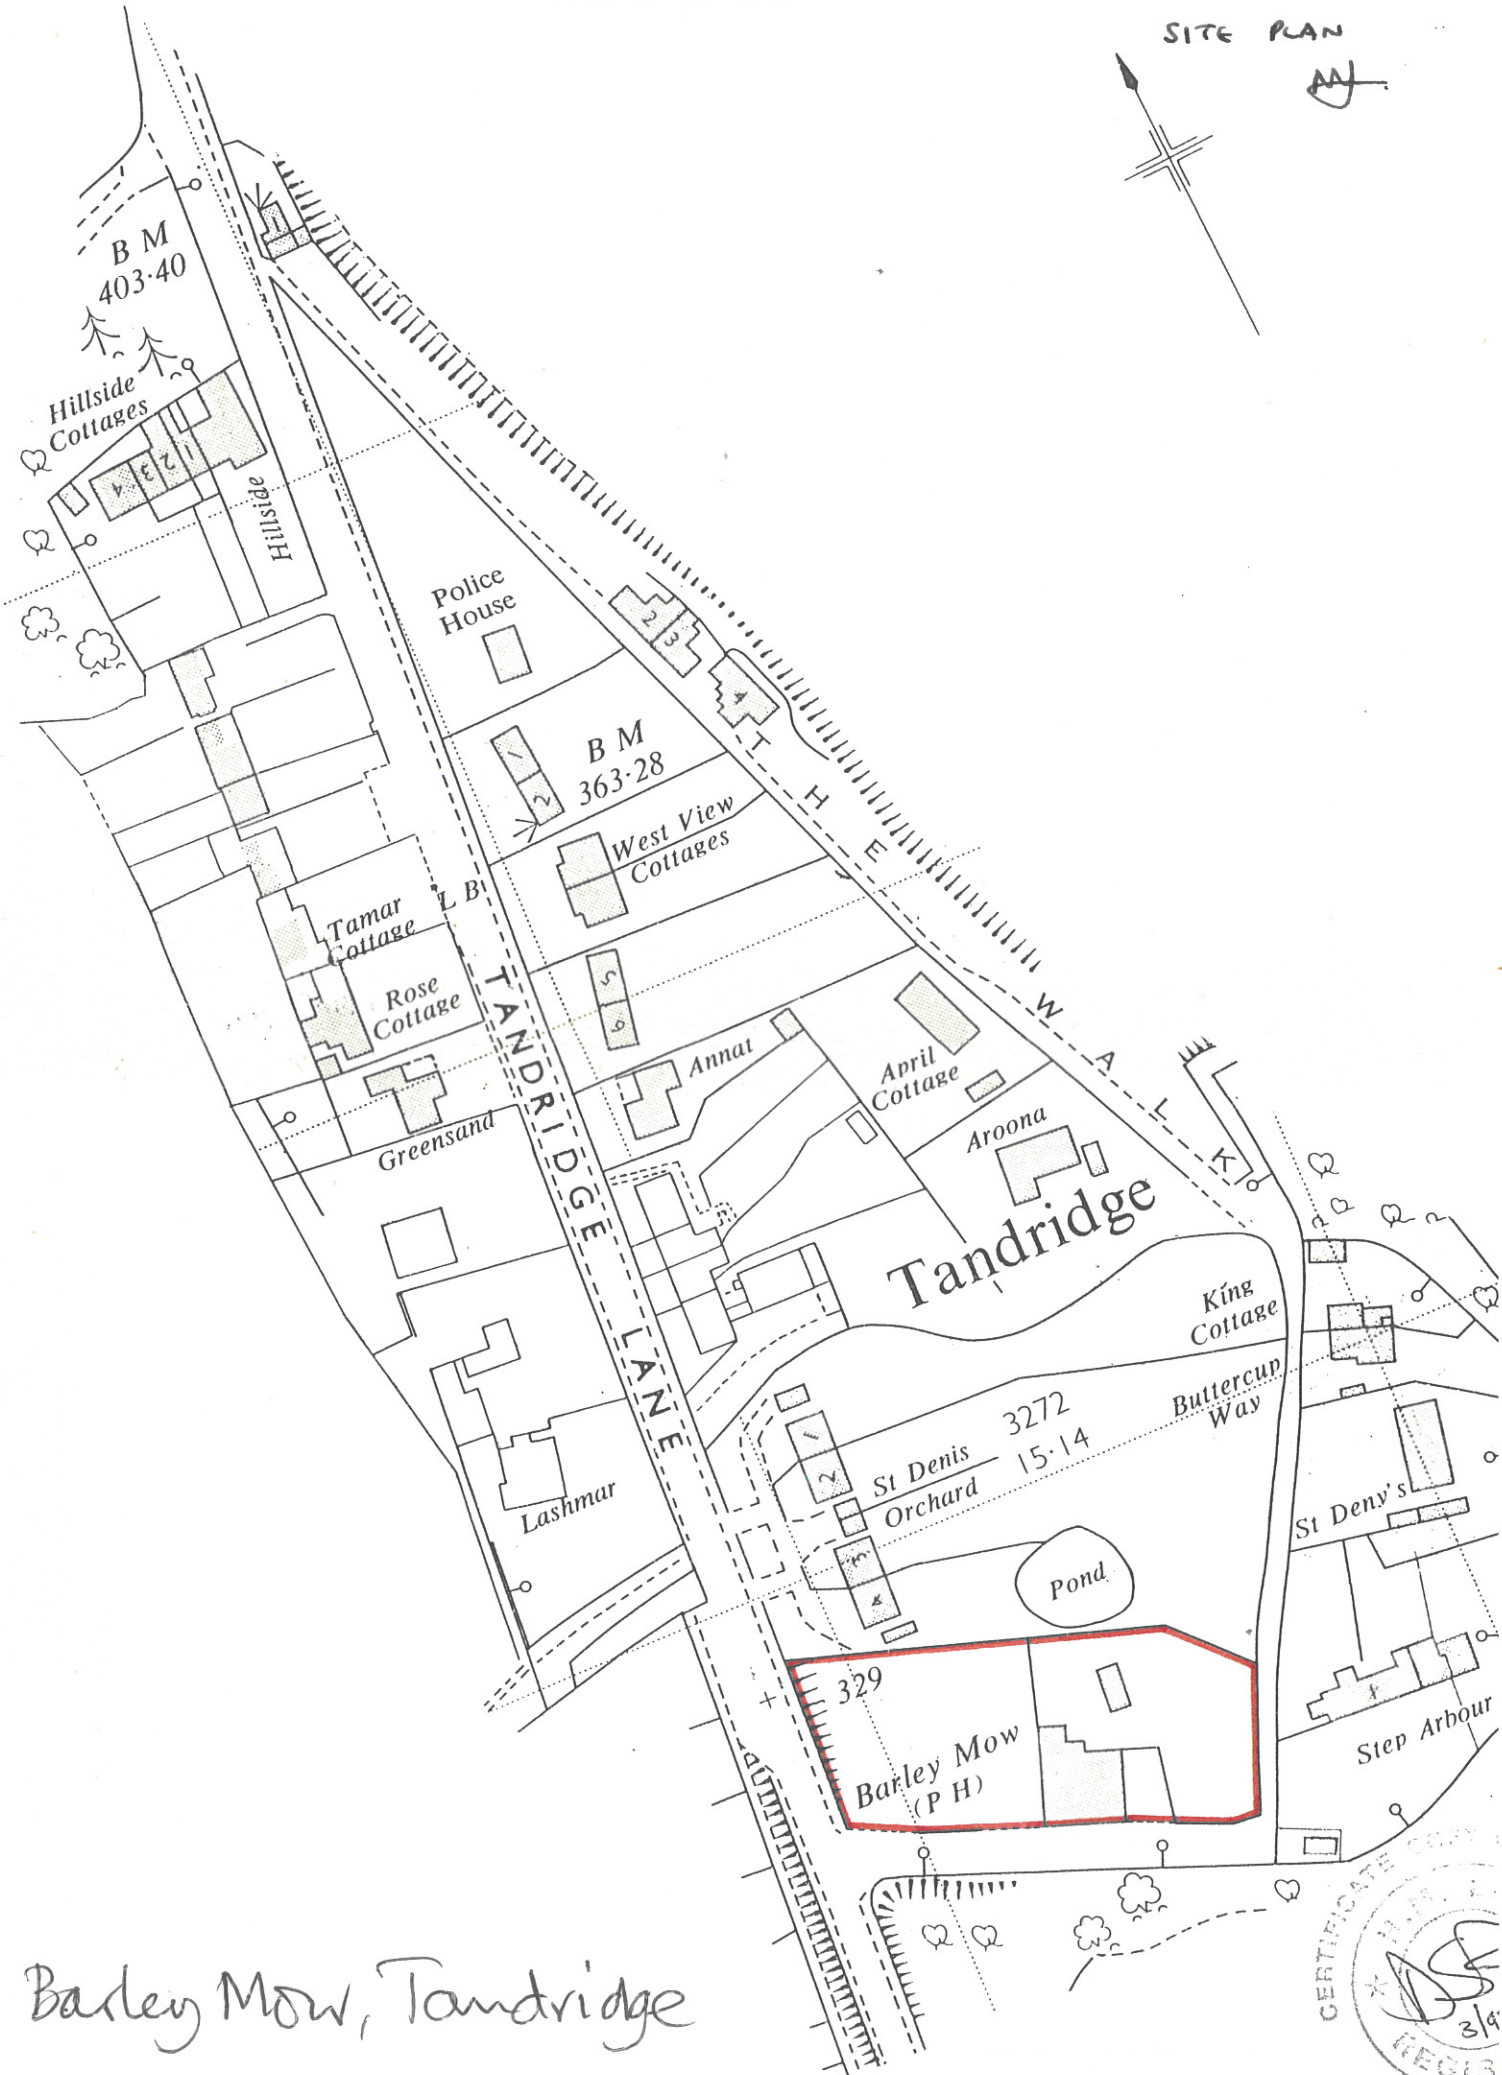

Barley Mow, Tandridge

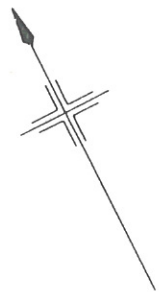